


2 WEST ELEVATION (HOSPITALITY / BARREL BUILDING)
 A 3.0
 1/8" = 1'-0"

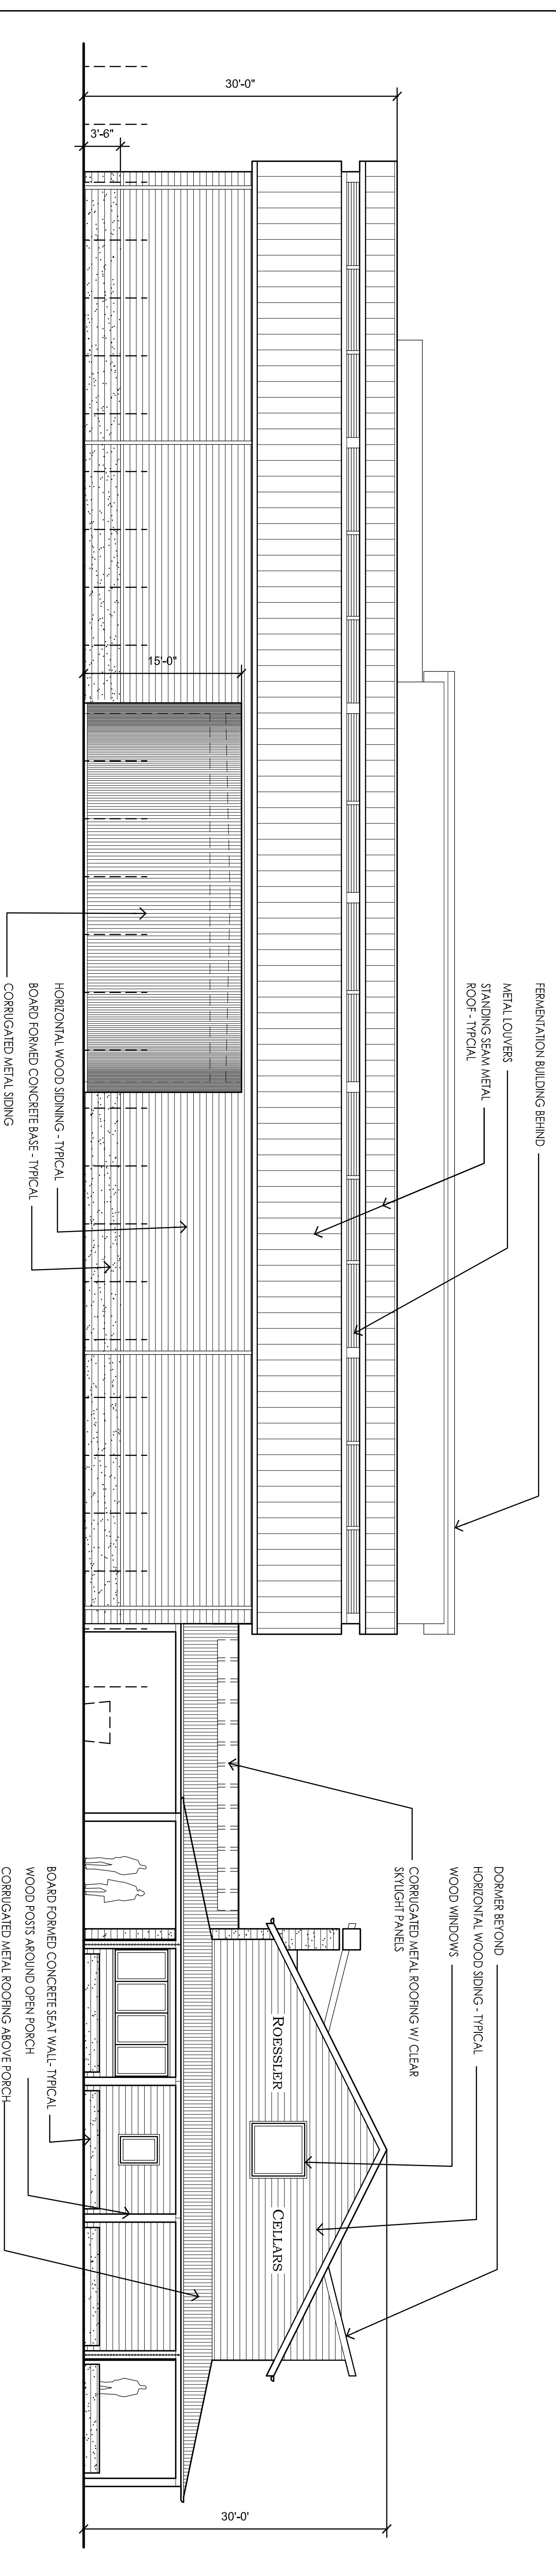

1 EAST ELEVATION (BARREL / HOSPITALITY BUILDING)
 A 3.0
 1/8" = 1'-0"

THE INFORMATION CONTAINED HEREIN IS THE PROPERTY OF FINK ARCHITECTURE AND IS TO BE USED ONLY FOR THE PROJECT AND SITE SPECIFICALLY IDENTIFIED HEREIN. ANY REUSE OR MODIFICATION OF THIS DOCUMENT WITHOUT THE WRITTEN CONSENT OF FINK ARCHITECTURE IS PROHIBITED.

FINK ARCHITECTURE
 531 Howard Street, 2nd Floor
 San Francisco, CA 94105
 T: 415.978.9823
 F: 415.978.9824

ROESSLER CELLARS
 22097 Bonness Road
 Sonoma, CA
 APN: 142-071-015

PROJECT NUMBER:	23004	
DATE:	12/28/23	
REVISIONS:		
NO.	DATE	ISSUE

PROJECT NUMBER: 23004
 DRAWING TITLE:
PROPOSED ELEVATIONS

SCALE:
 1/8" = 1'-0"
A 3.0