


2 SOUTH ELEVATION (HOSPITALITY BUILDING)  
1/8"=1'-0"

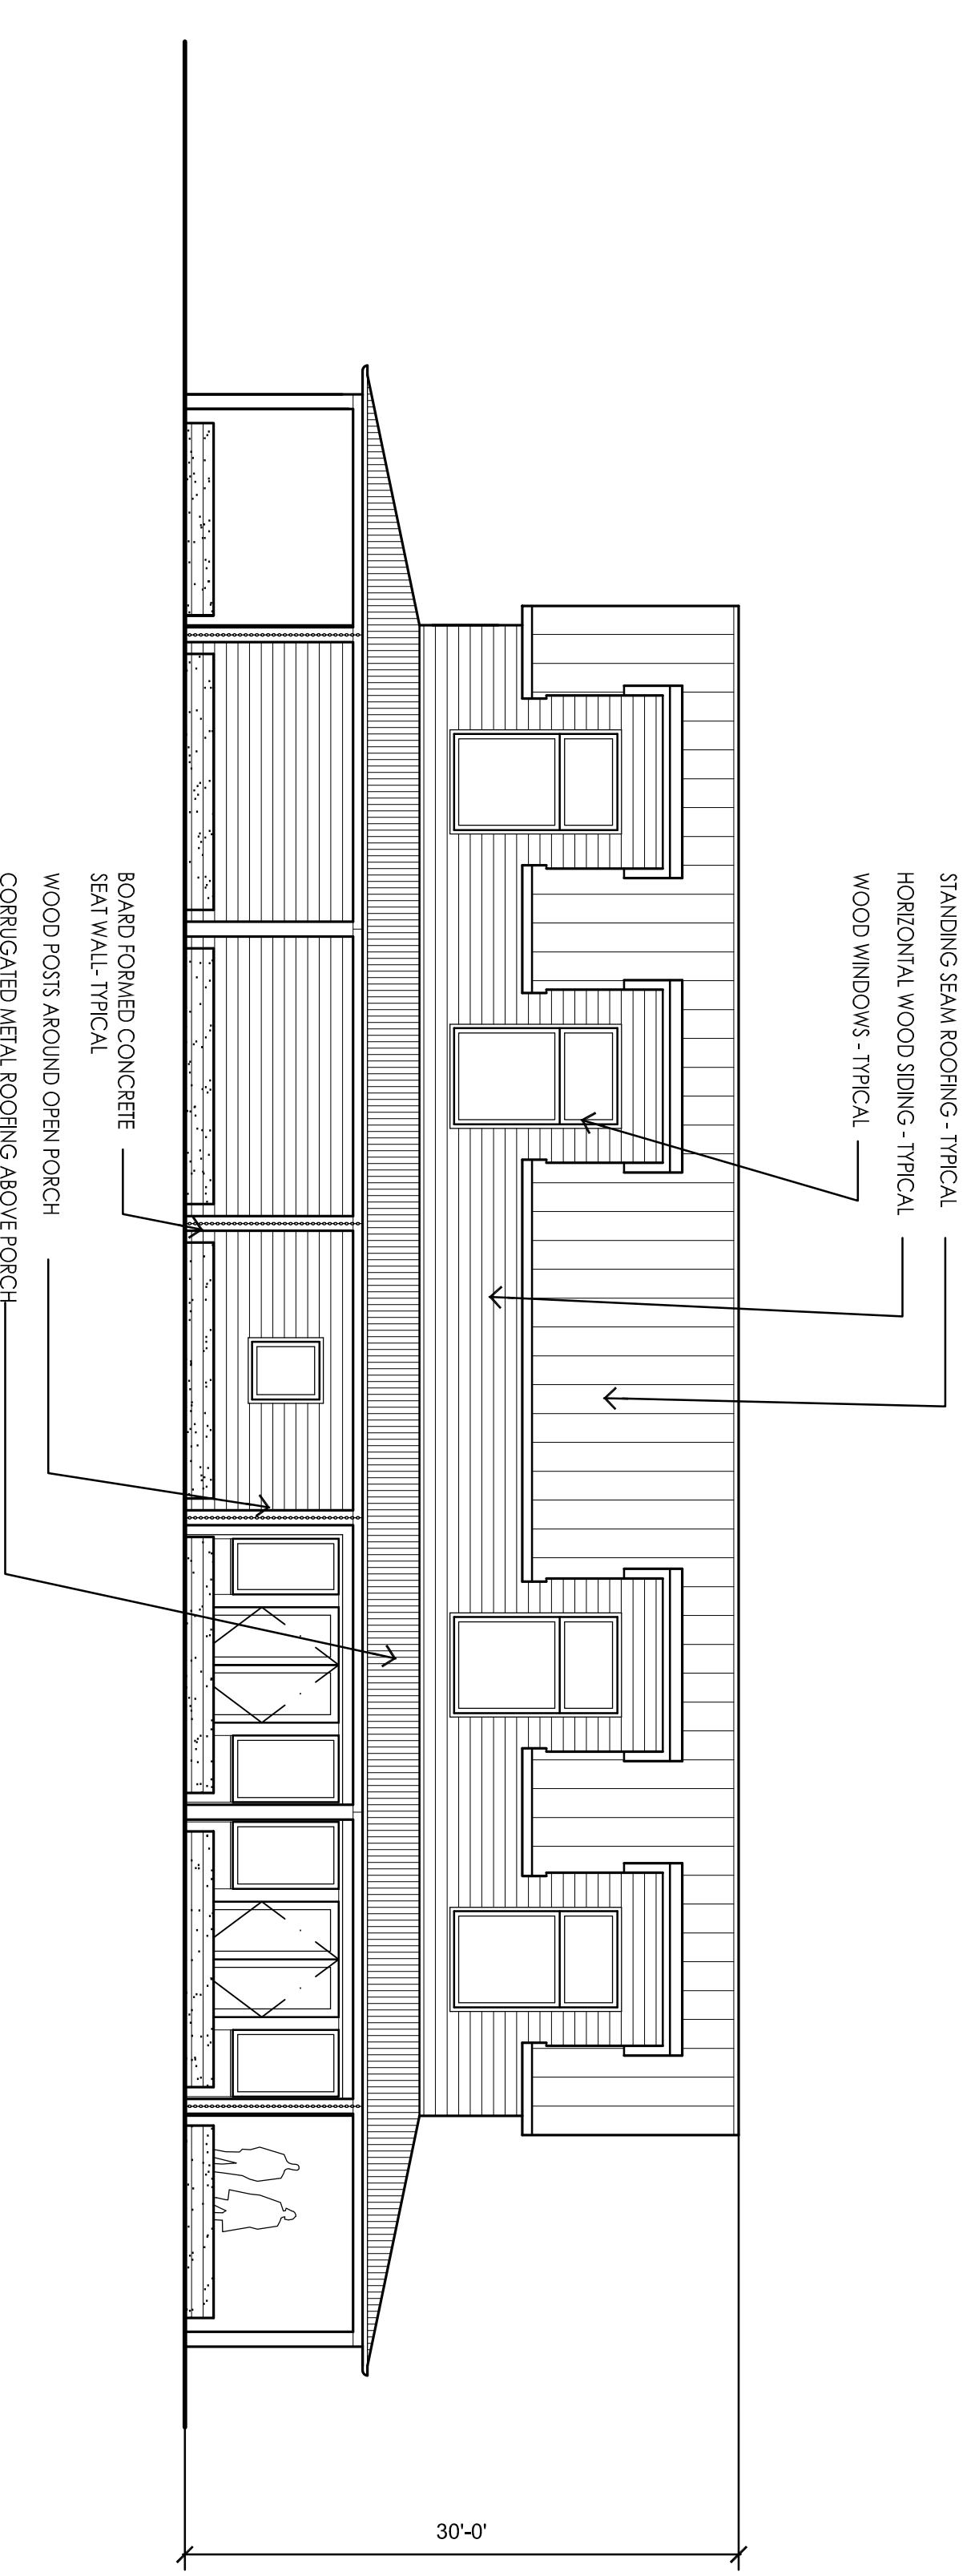

1 NORTH ELEVATION (HOSPITALITY BUILDING)  
1/8"=1'-0"

**FINK ARCHITECTURE**  
531 Howard Street, 2nd Floor  
San Francisco, CA 94105  
T: 415.978.9823  
F: 415.978.9824

ROESSLER CELLARS  
22097 Bonness Road  
Sonoma, CA  
APN: 142-071-015

PROJECT NUMBER: 25004
DRAWN BY: JAK
CHECKED BY:
DRAWING TITLE:
PROPOSED ELEVATIONS
SCALE: 1/8" = 1'-0"
DRAWING NO:
DATE:
NO. DATE
ISSUE
REVISIONS:
NO. DATE
ISSUE
DATE:
1/28/07
PLOT DATE:

A 3.1