


COUNTY ASSESSOR'S PARCEL MAP

TAX CODE AREA
158-091
158-078


128-48

Parcel Map 7248
Bk. 319 Pg. 32-33, Rec. 3/3/81

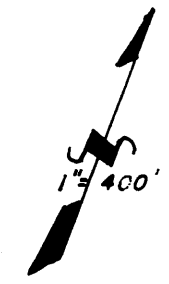

GRUND SUBDIVISION
Rec. 12-17-87, Bk. 408, Pgs. 35-37

GRUND SUBDIVISION 2
Rec. 5-31-91, Bk. 476, Pgs. 24-26

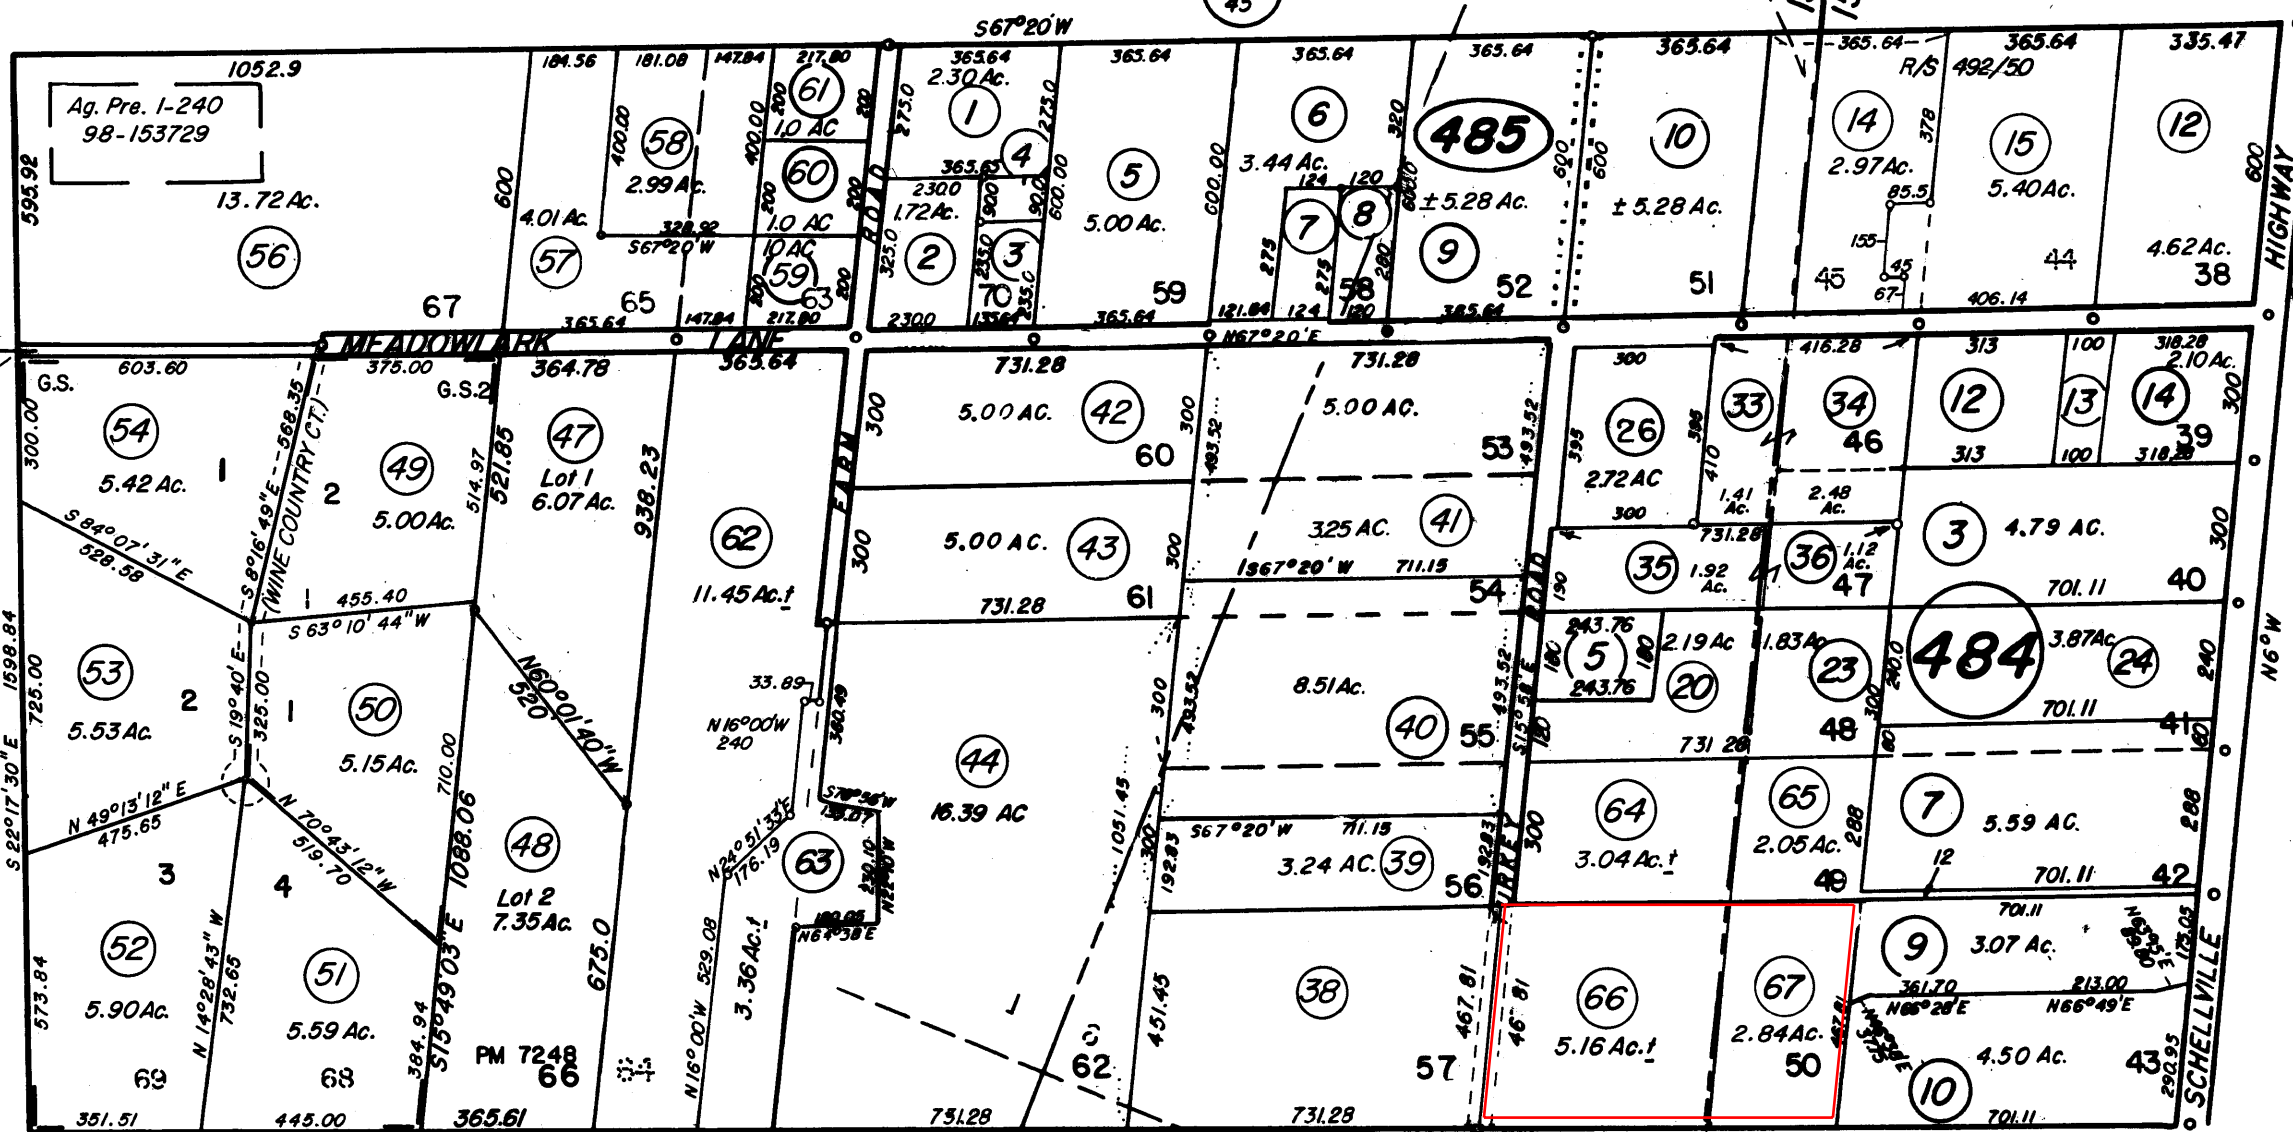

- REVISED
- 12-28-87=37 KT
 - 7-1-91=39 KT
 - (4) 5-7-97=61 KT
 - 7-27-99=63LF
 - 11-17-99=15LF
 - 4-29-04=56 (Ac. Corr) LF
 - 2-9-05=67 LF
 - 3-18-05=Corr. RM
 - 5-30-06=Corr. BC

NOTE: Assessor's parcels do not necessarily constitute legal lots. To verify legal parcel status, check with the appropriate city or county community development or planning division.

NOTE: This map was prepared for assessment purposes only. No liability is assumed for the accuracy of the data delineated hereon.

SHELLVILLE FARMS
LOTS 38-70